


COUNTY OF HENRICO
DEPARTMENT OF PUBLIC UTILITIES

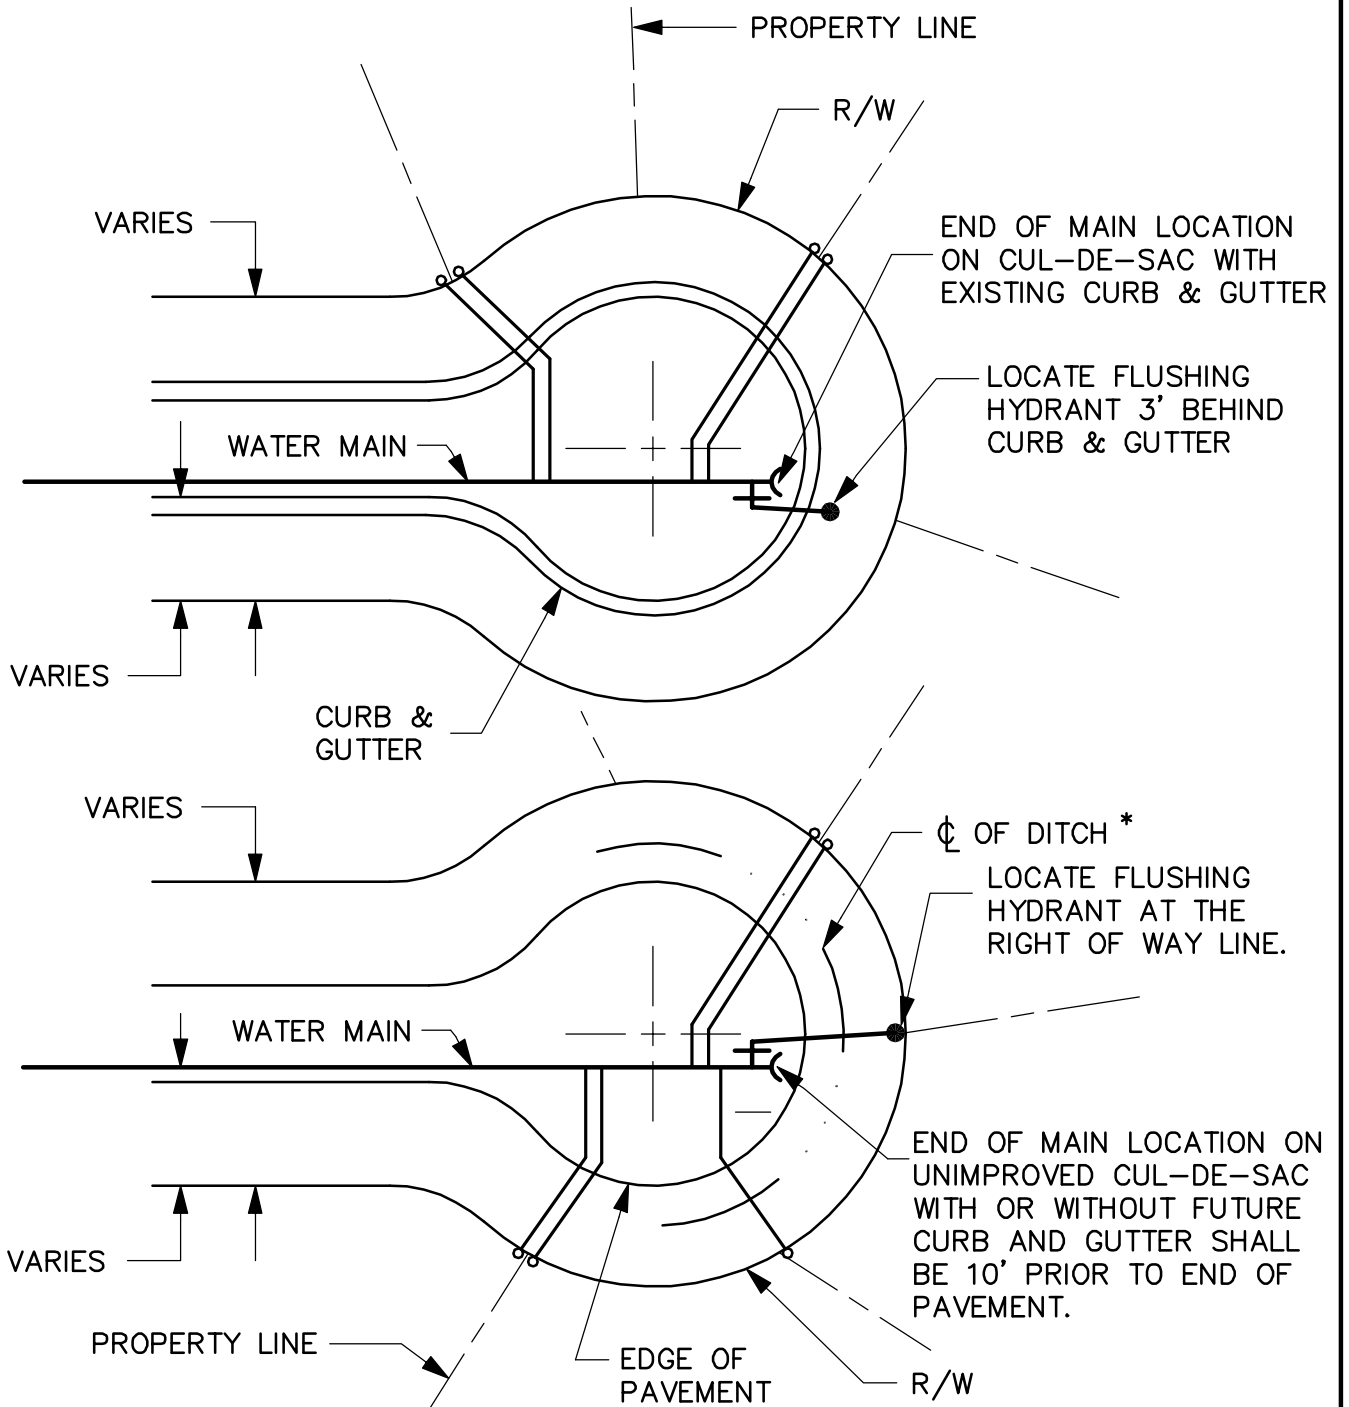

* IF THERE IS A DITCH BEYOND THE EDGE OF PAVEMENT, FLUSHING HYDRANT IS TO BE PLACED BETWEEN THE DITCH AND RIGHT OF WAY LINE ON LEVEL GROUND. IF THIS IS NOT POSSIBLE, CONSULT THE UTILITY CONSTRUCTION INSPECTOR.

SEE STANDARD DRAWING D-205 FOR INSTALLATION OF FLUSHING HYDRANTS

REVISIONS
09-12-96
04-26-01

TYPICAL FLUSHING HYDRANT LOCATION
ON CUL-DE-SAC

DRWG. NO.
D-206